



1,854 SQ. FT.


FLOOR PLAN
NOT TO SCALE

NOTE: 8' CEILING HEIGHT (UNLESS NOTED)

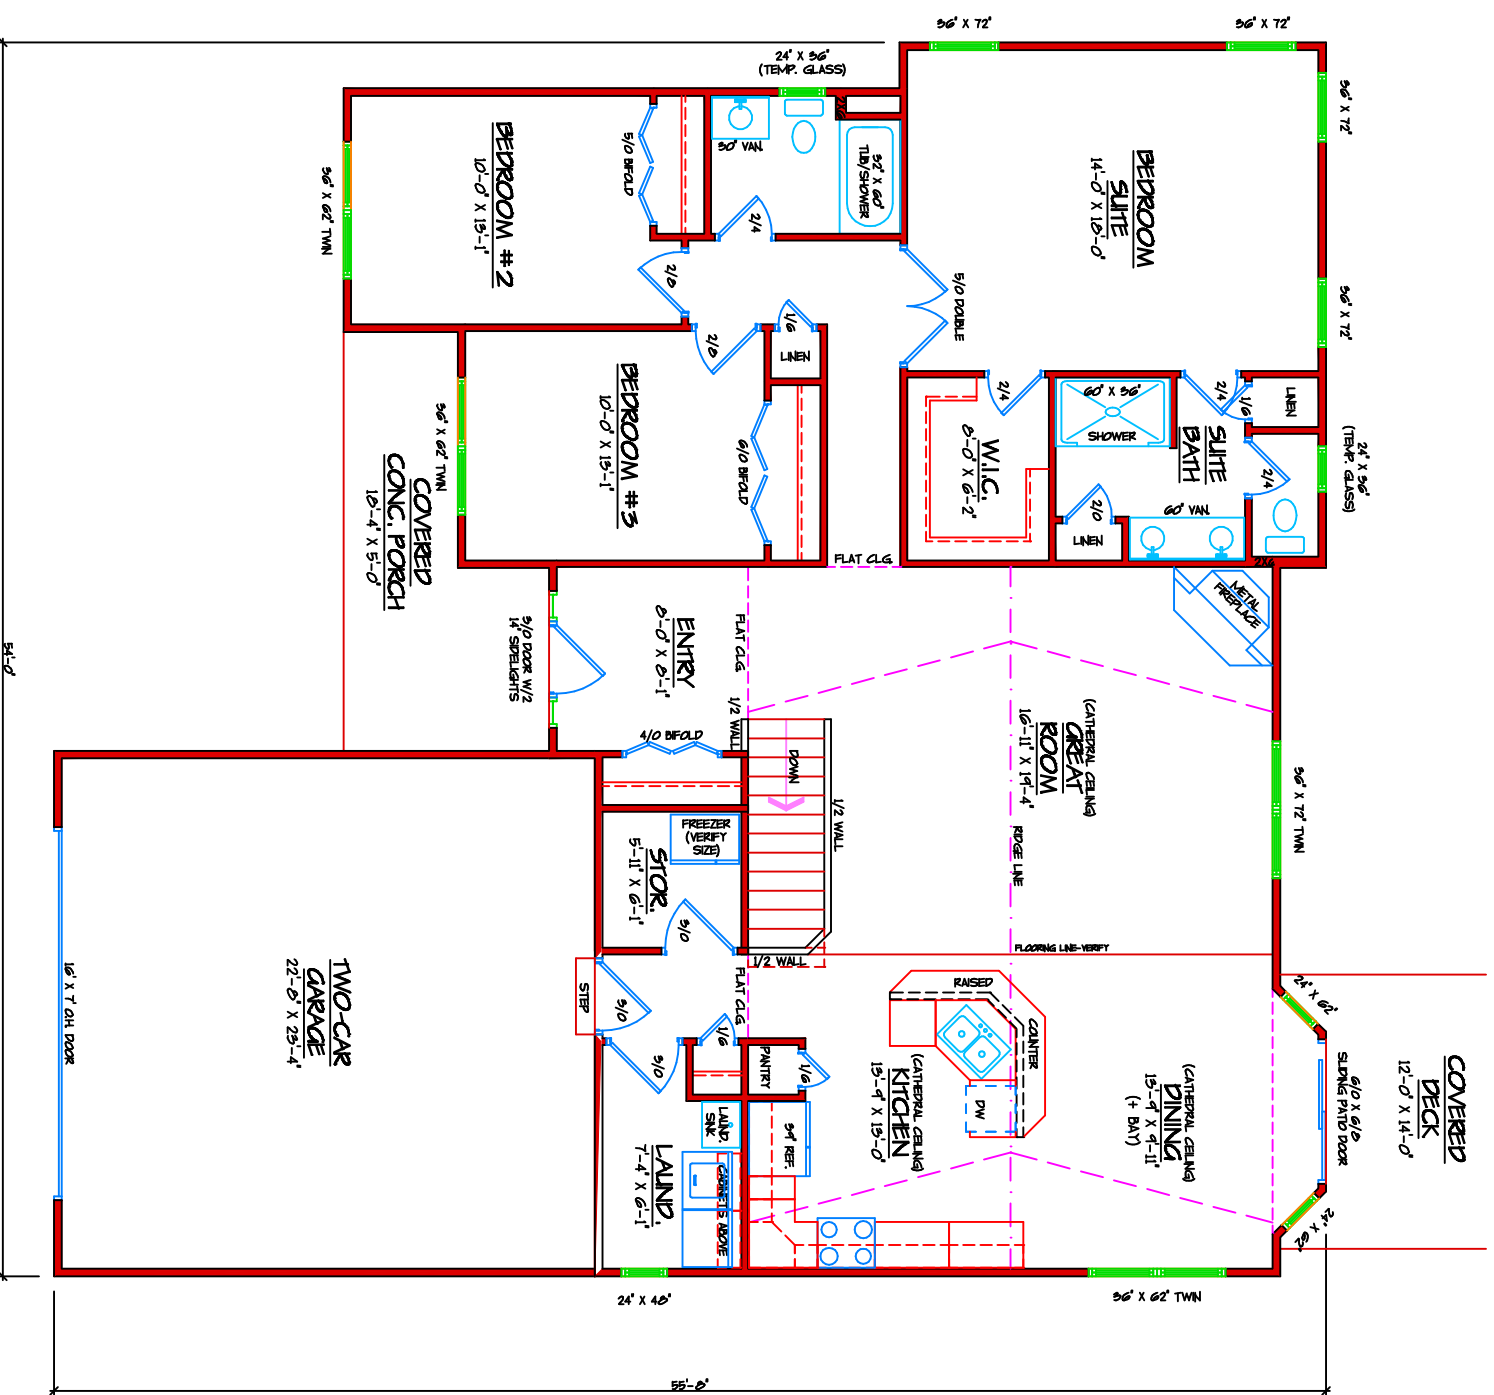


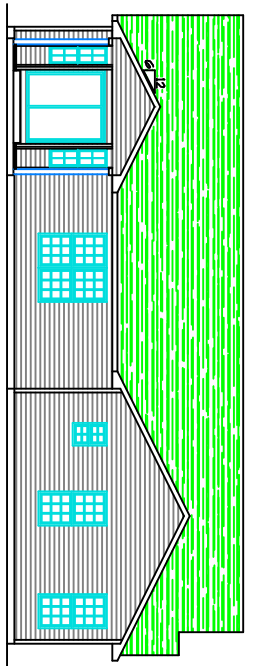


REAR ELEVATION
NOT TO SCALE

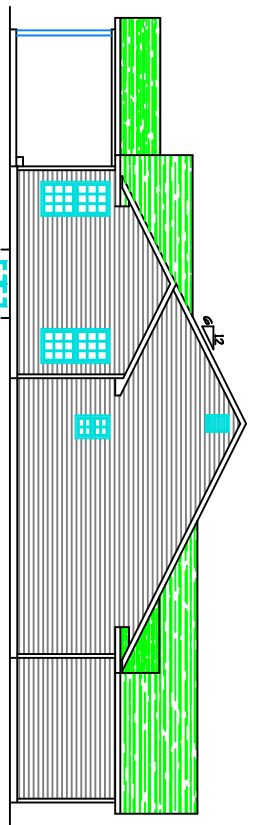

LEFT ELEVATION
NOT TO SCALE

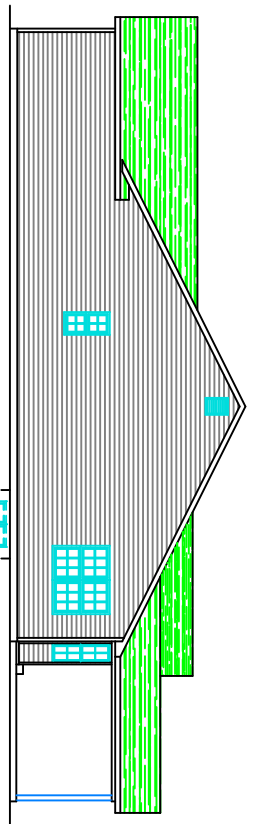


RIGHT ELEVATION
NOT TO SCALE

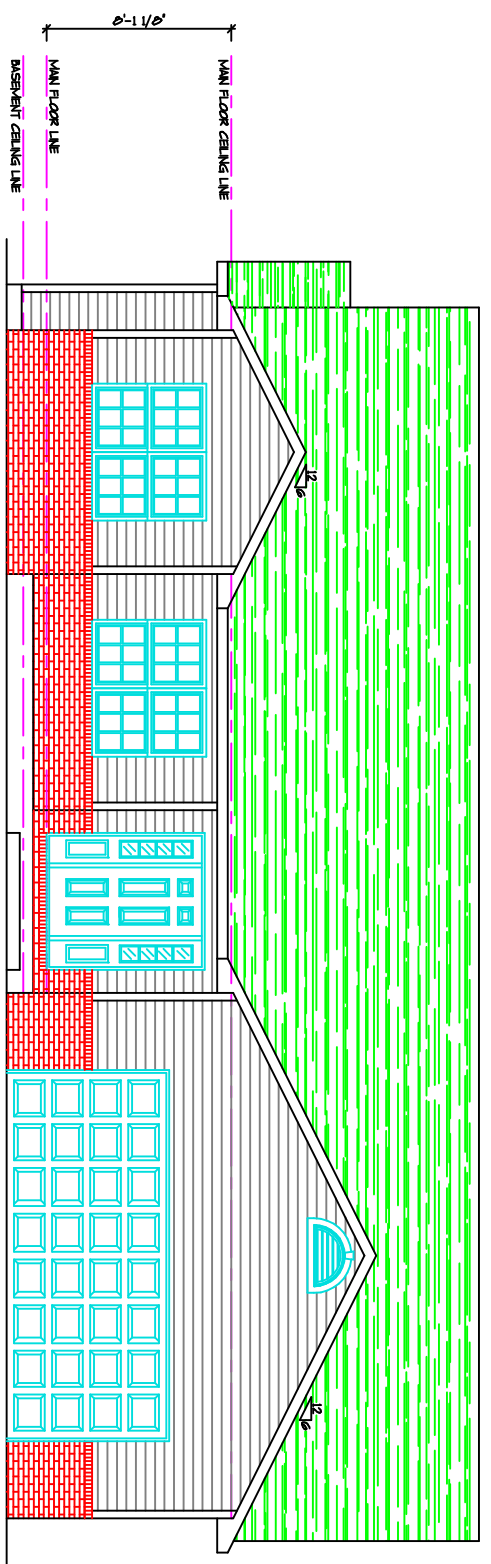

FRONT ELEVATION
NOT TO SCALE

NOTE: 8' CEILING HEIGHT (UNLESS NOTED)

PROPOSED RESIDENCE FOR THE DEVONSHIRE (CNR HOMES)	REVISIONS DATE BY	 JOHNSON DESIGN ARCHITECTURAL DESIGN & DRAFTING	101 MAPLE STREET GERMANTOWN, IL 62245 PHONE (612) 523-4656
	2 of 2		